




North West Elevation/Elevatie Nord Vest

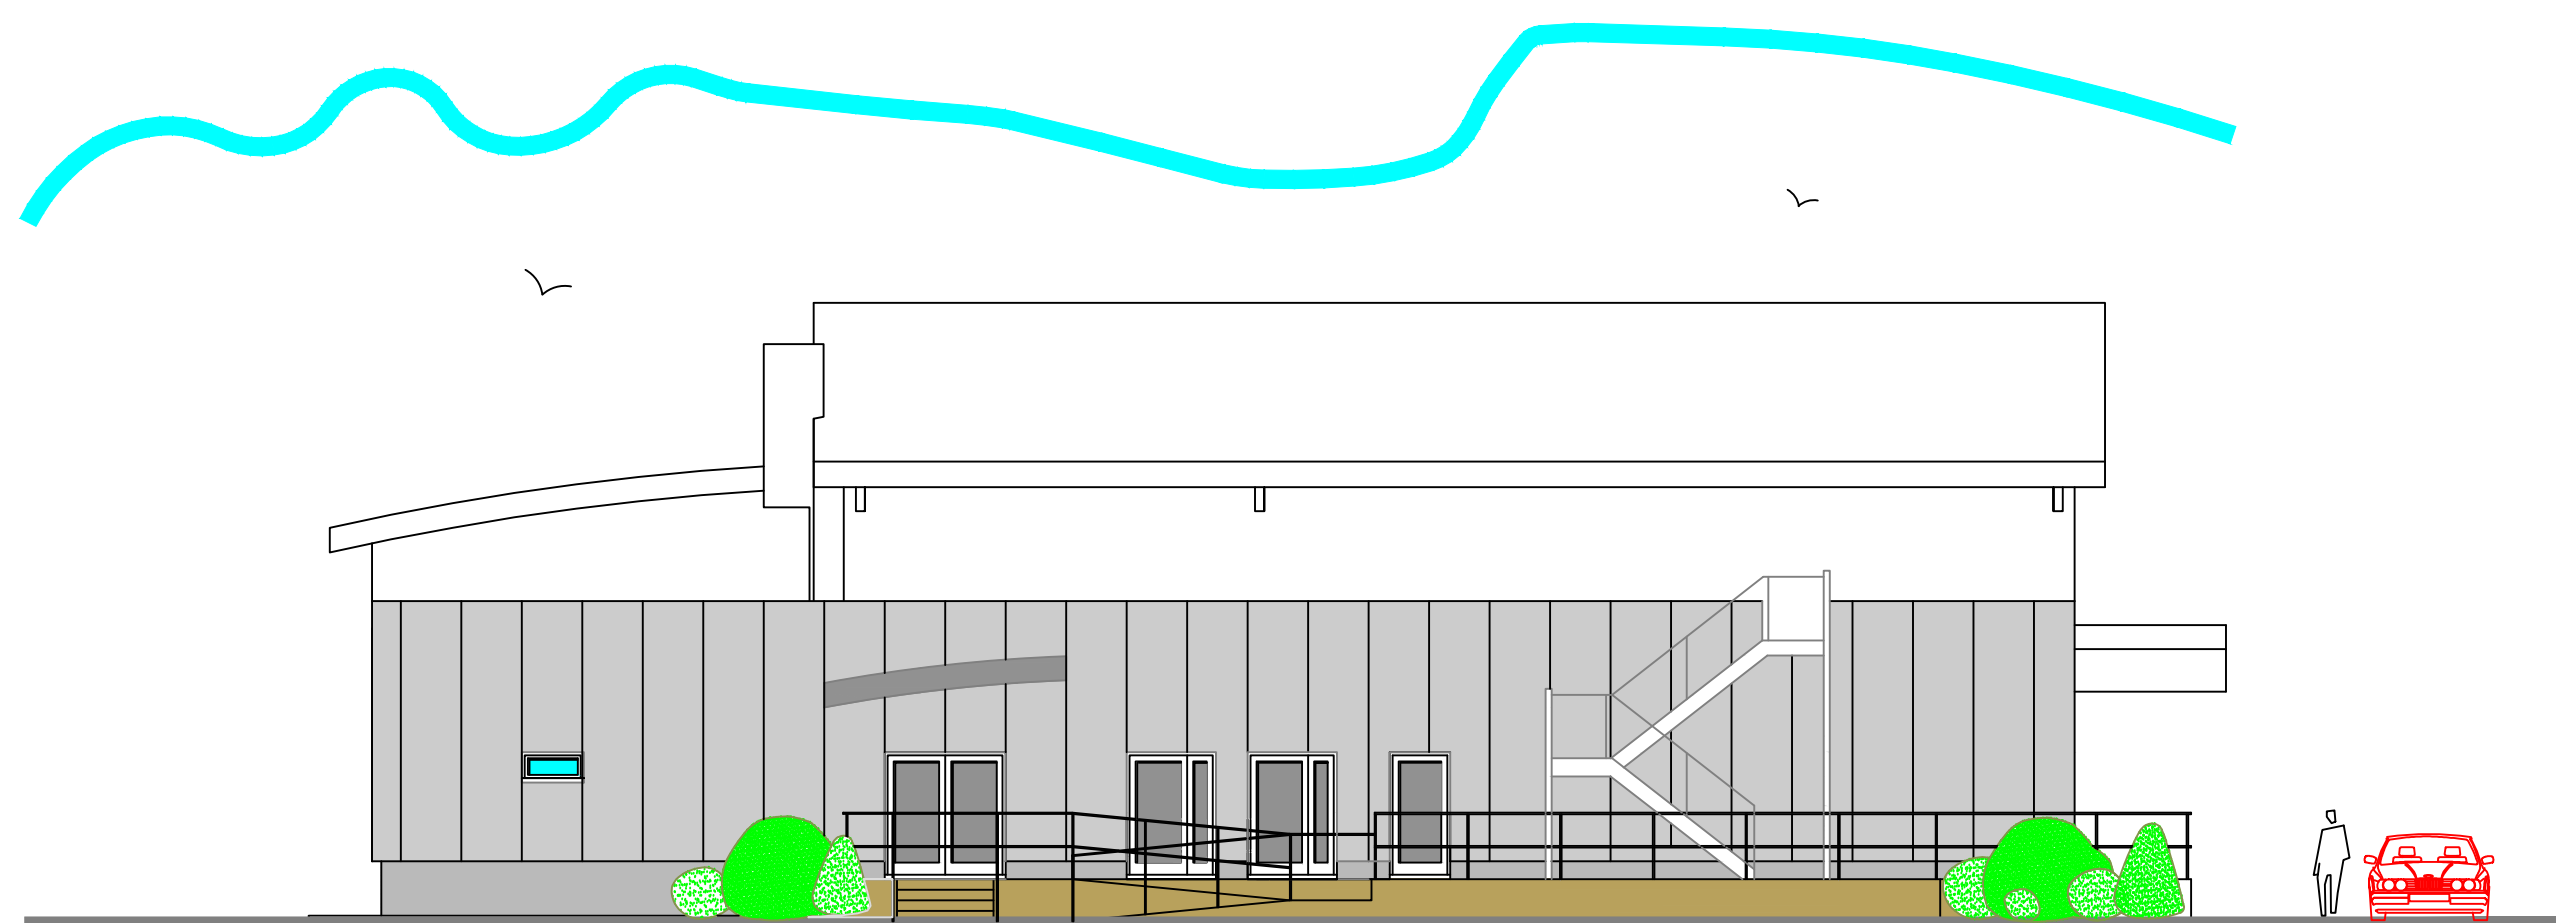

South East Elevation/Elevatie Sud Vest

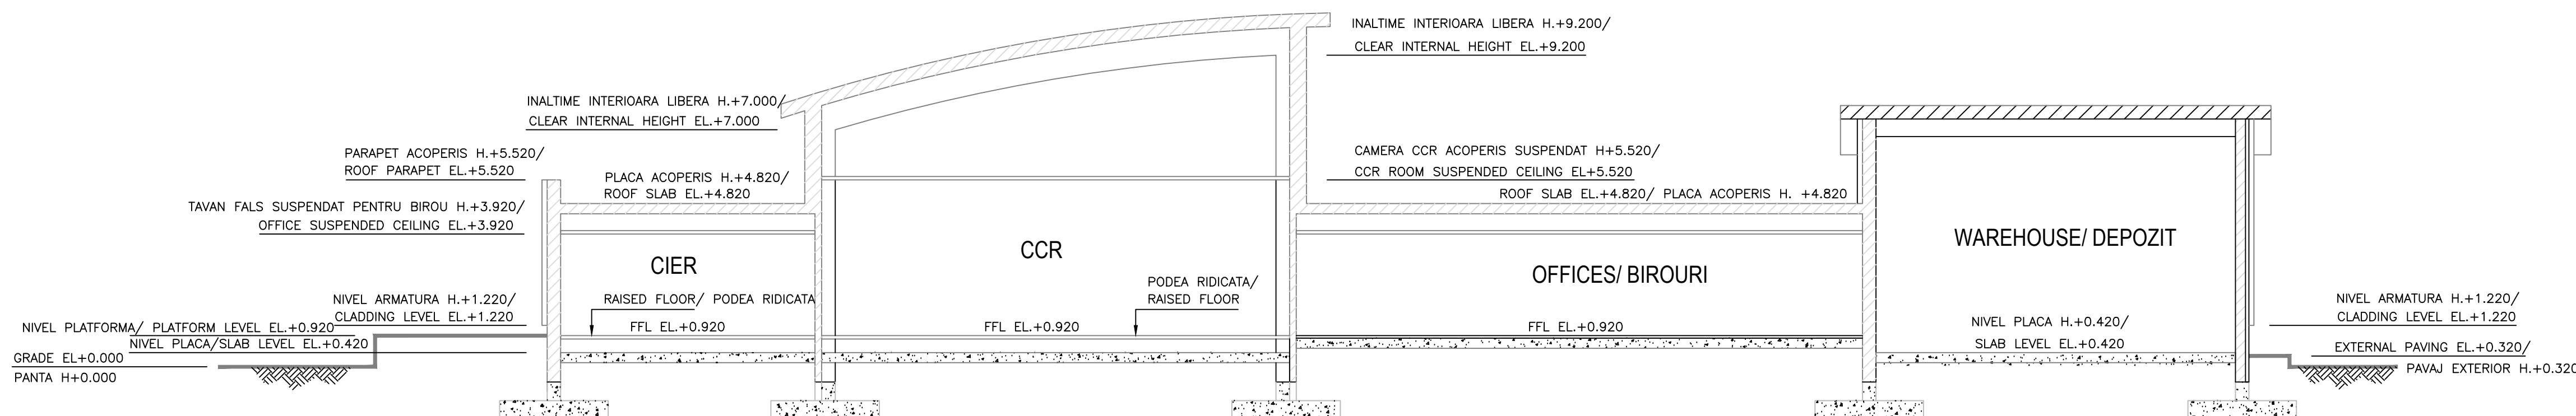

Typical Longitudinal Section/
Sectiune Longitudinala Caracteristica

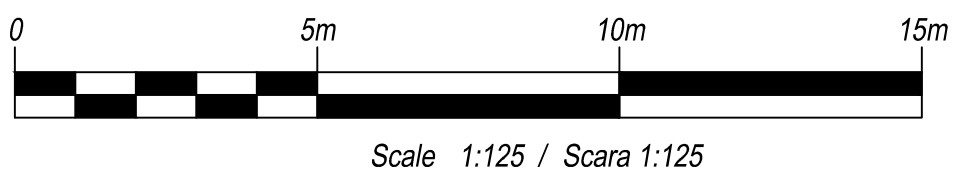

EXTERNAL FINISHES / FINISAJE EXTERIOARE

WALLS / PERETI

SMOOTH CEMENT RENDER TO LOWER PORTION OF CCR & WAREHOUSE/
TENCUIALA DE CIMENT NETED LA PORTIUNEA DE JOS A CCR-ului SI
DEPOZITULUI.
FLAT ALUMINIUM FACED COMPOSITE BOARD TO ALL OTHER AREAS/
FATADA DIN ALUMINIU DE TIP ALUCOBOND PENTRU TOATE CELELALTE ZONE

ROOFS / ACOPERISURI

STANDING SEAM ALUMINIUM TO CURVED CCR & FRONTAGE CANOPY./
ACOPERIS DIN TABLA METALICA/ ALUMINIU FALTUITA SI CURBATA PENTRU
CCR SI COPERTINE INTRARE

SINGLE PLY MEMBRANE (FLAT AREAS)./ MEMBRANA LIPITA DIN PVC DE TIP
SIKAPLAN

PROFILED METAL DECKING (WAREHOUSE)./PLACI PROFILE DE METAL
(DEPOZIT).

NOTE: ALL COLOURS TO BE AGREED/APPROVED BY CLIENT./
NOTA: TOATE CULORILE VOR FI STABILITE/APROBATE DE CLIENT.

REV	DATE	REVISION/ REVIZIE	BY	CHK	ENG	EM	CLIENT
AO1	17.03.23	ISSUED BY IO FOR REVIEW	GCH	BM	FH		



PROJECT/PROIECT
NEPTUN DEEP FEED UPDATE

TITLE/TITLU
CENTRAL CONTROL ROOM BUILDING ARCHITECTURAL/
ARHITECTURA CLADIRE CAMERA DE COMANDA SI CONTROL
ELEVATION VIEWS SHEET 2 of 2/ FISA CU VIZUALIZARE DIN FATA 2 DIN 2

REGION/ASSET	BLACK SEA DEEP ASSETS	DRG. SIZE	PROJECT No.	SCALE	1:125
PLANT	NGMS	A1	000939	CAD REF.	-
PLANT No.	90			DRAWING NUMBER/ NR. DESEN	REV.
SYSTEM No.	-			ND-D-10-90-AR-DAED-0004-0002	PO1